


— HDPE SDR 11 Conduit



REVISIONS			DRAWN BY	SCALE	SHEET NO.
NO	DATE	BY			
1			N/A		
2					
3					
4					
5					

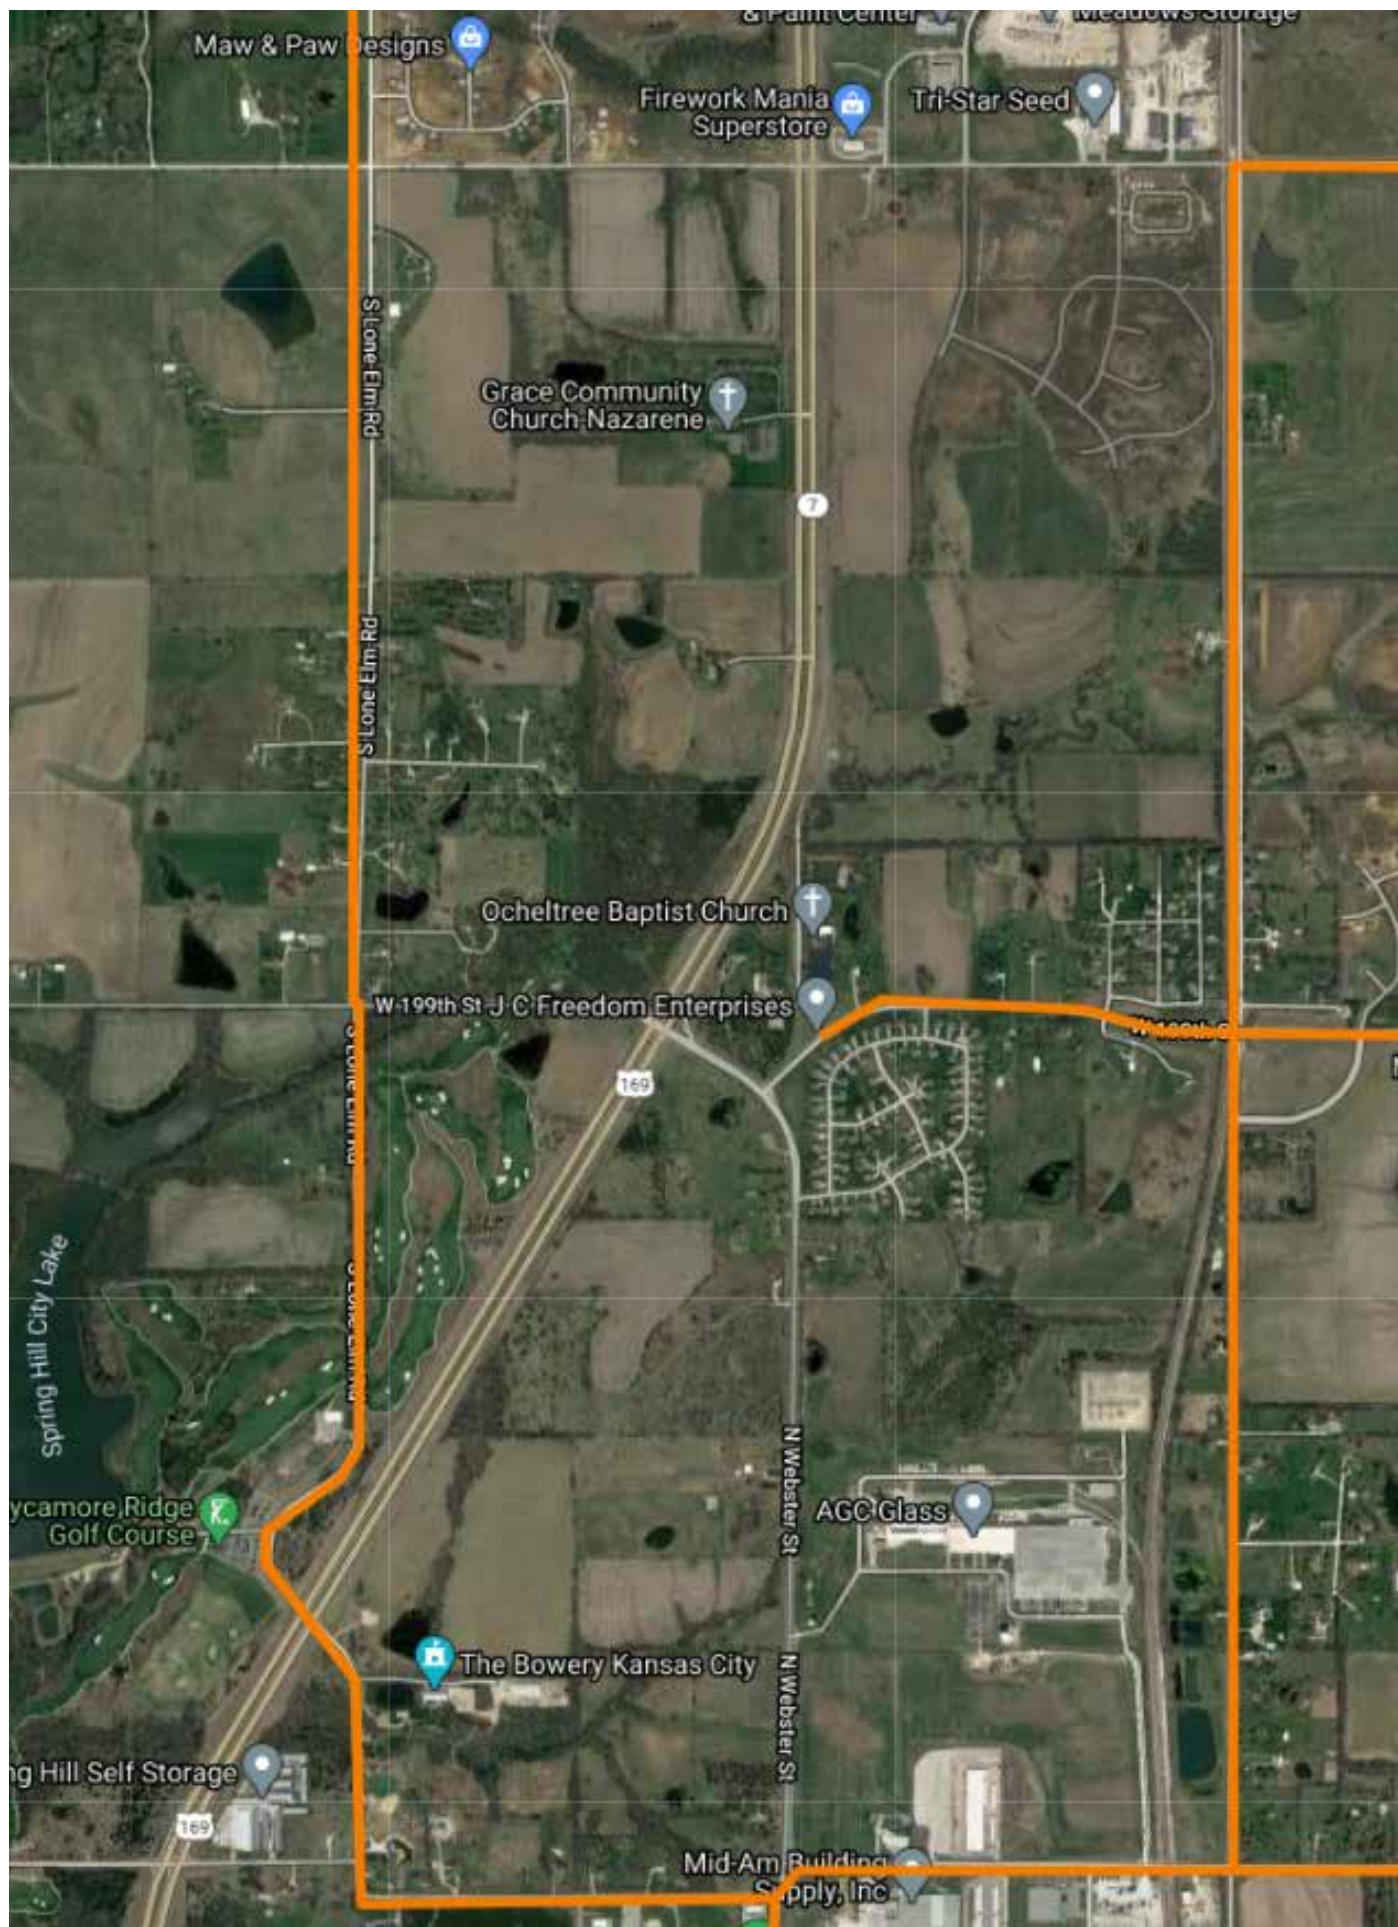


— HDPE SDR 11 Conduit



REVISIONS				
NO	DATE	BY		
1				
2				
3			DRAWN BY	SCALE N/A
4			CHK'D	DATE
5			APP'D FOR CONST.	

SHEET NO.

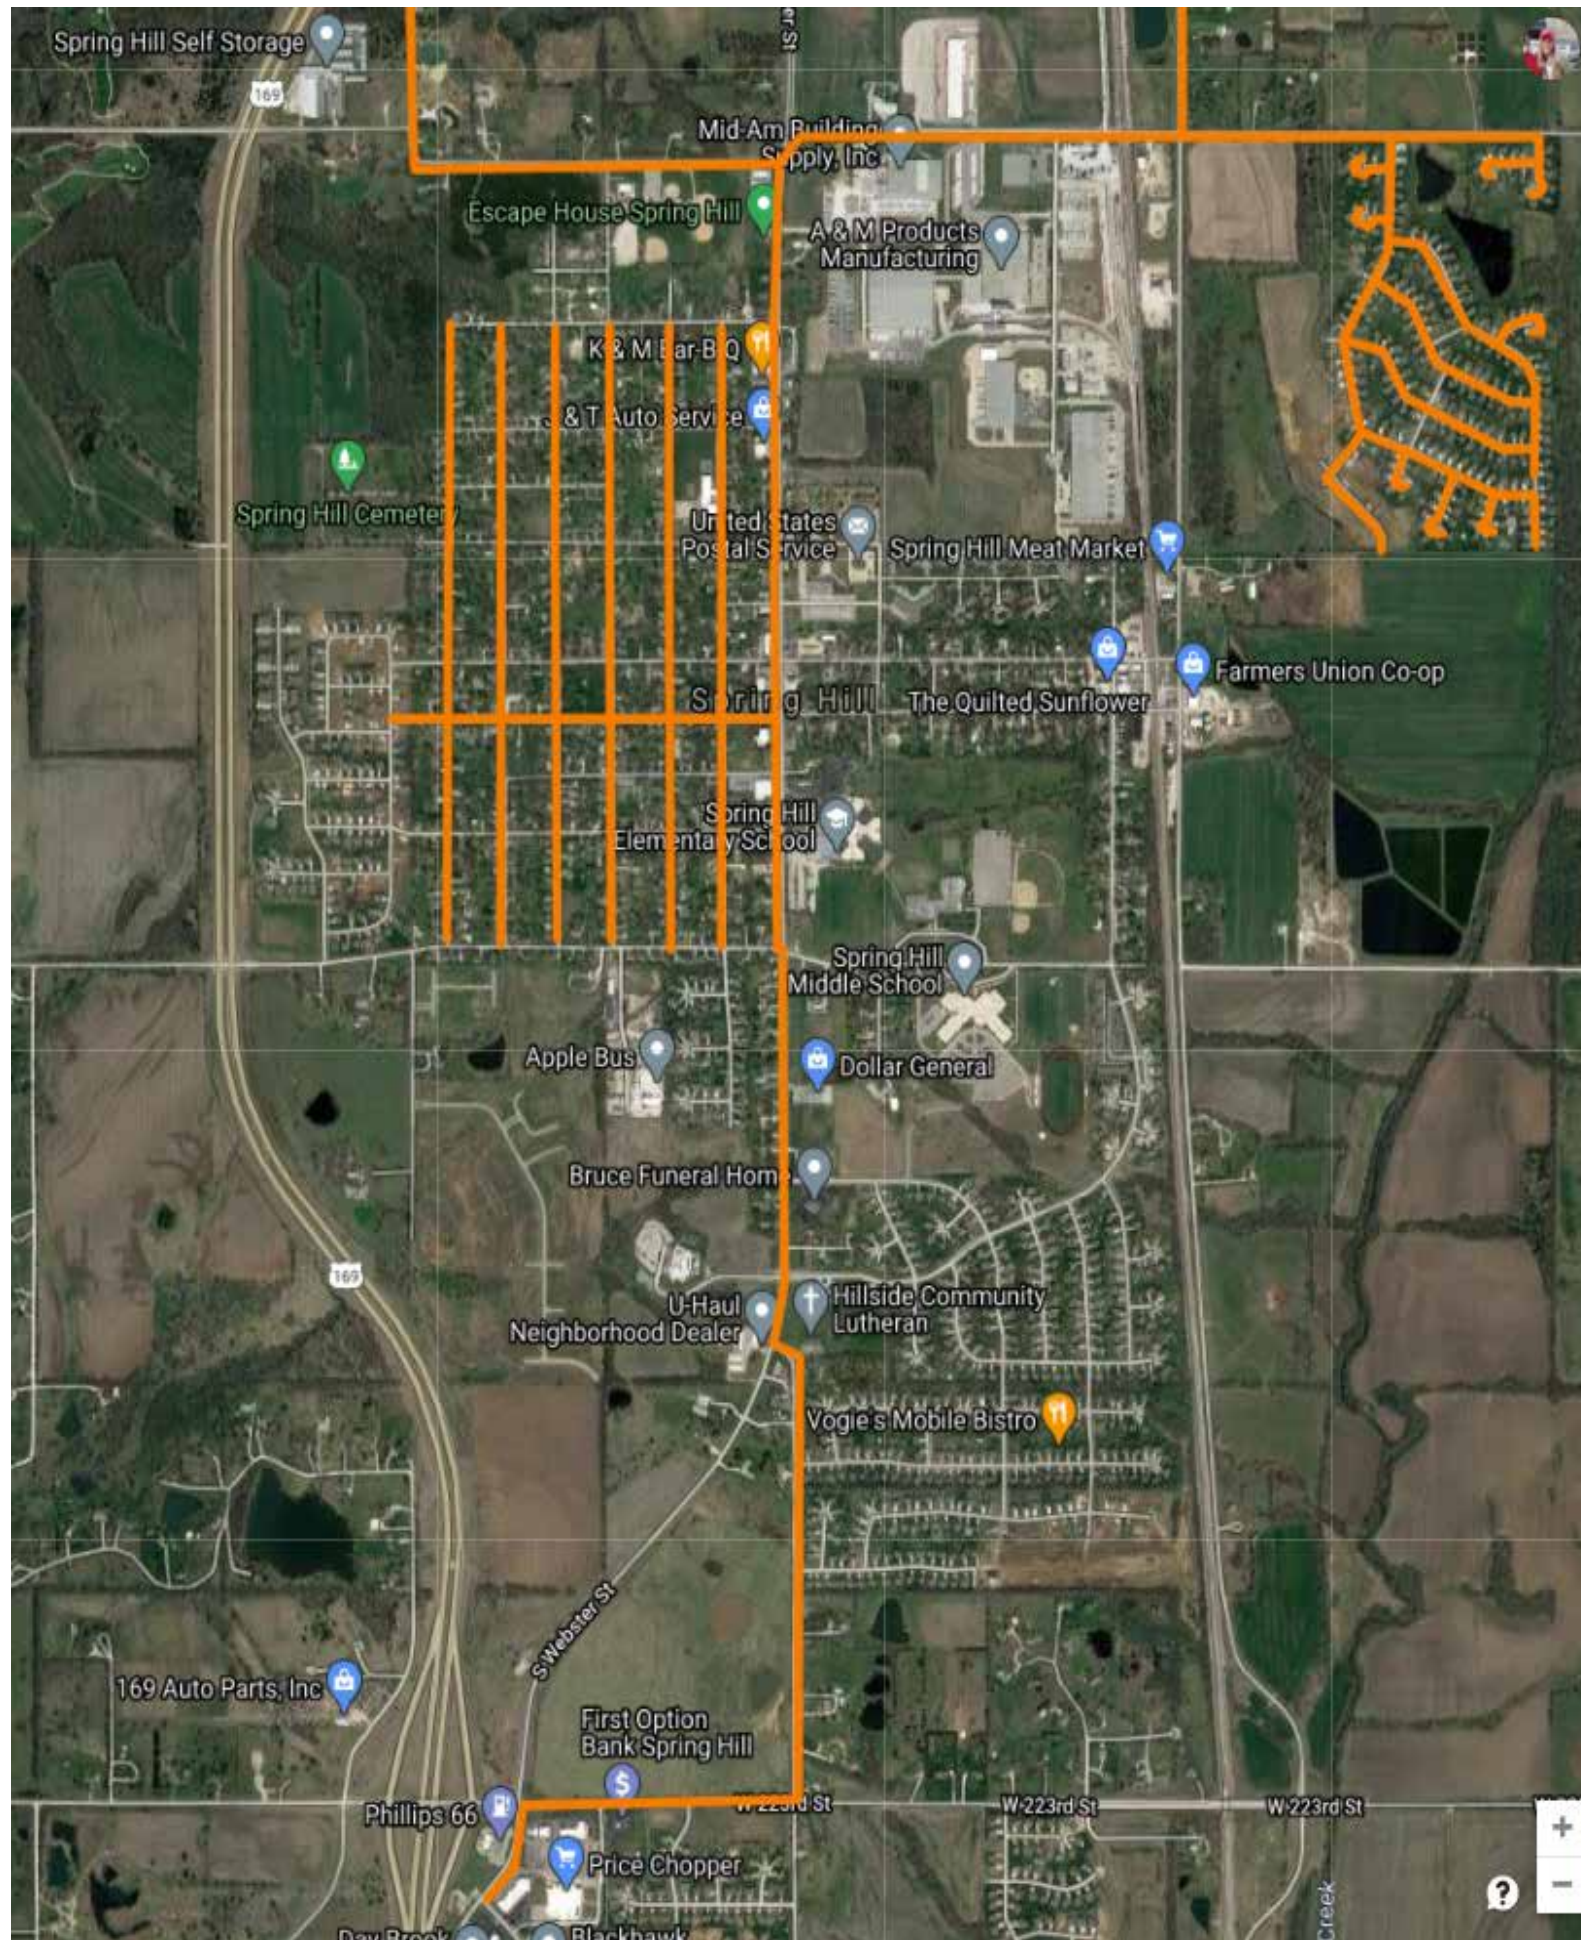


— HDPE SDR 11 Conduit



REVISIONS		
NO	DATE	BY
1		
2		
3		
4		
5		

DRAWN BY	SCALE	N/A	SHEET NO.
CHK'D	DATE		
APP'D FOR CONST.			

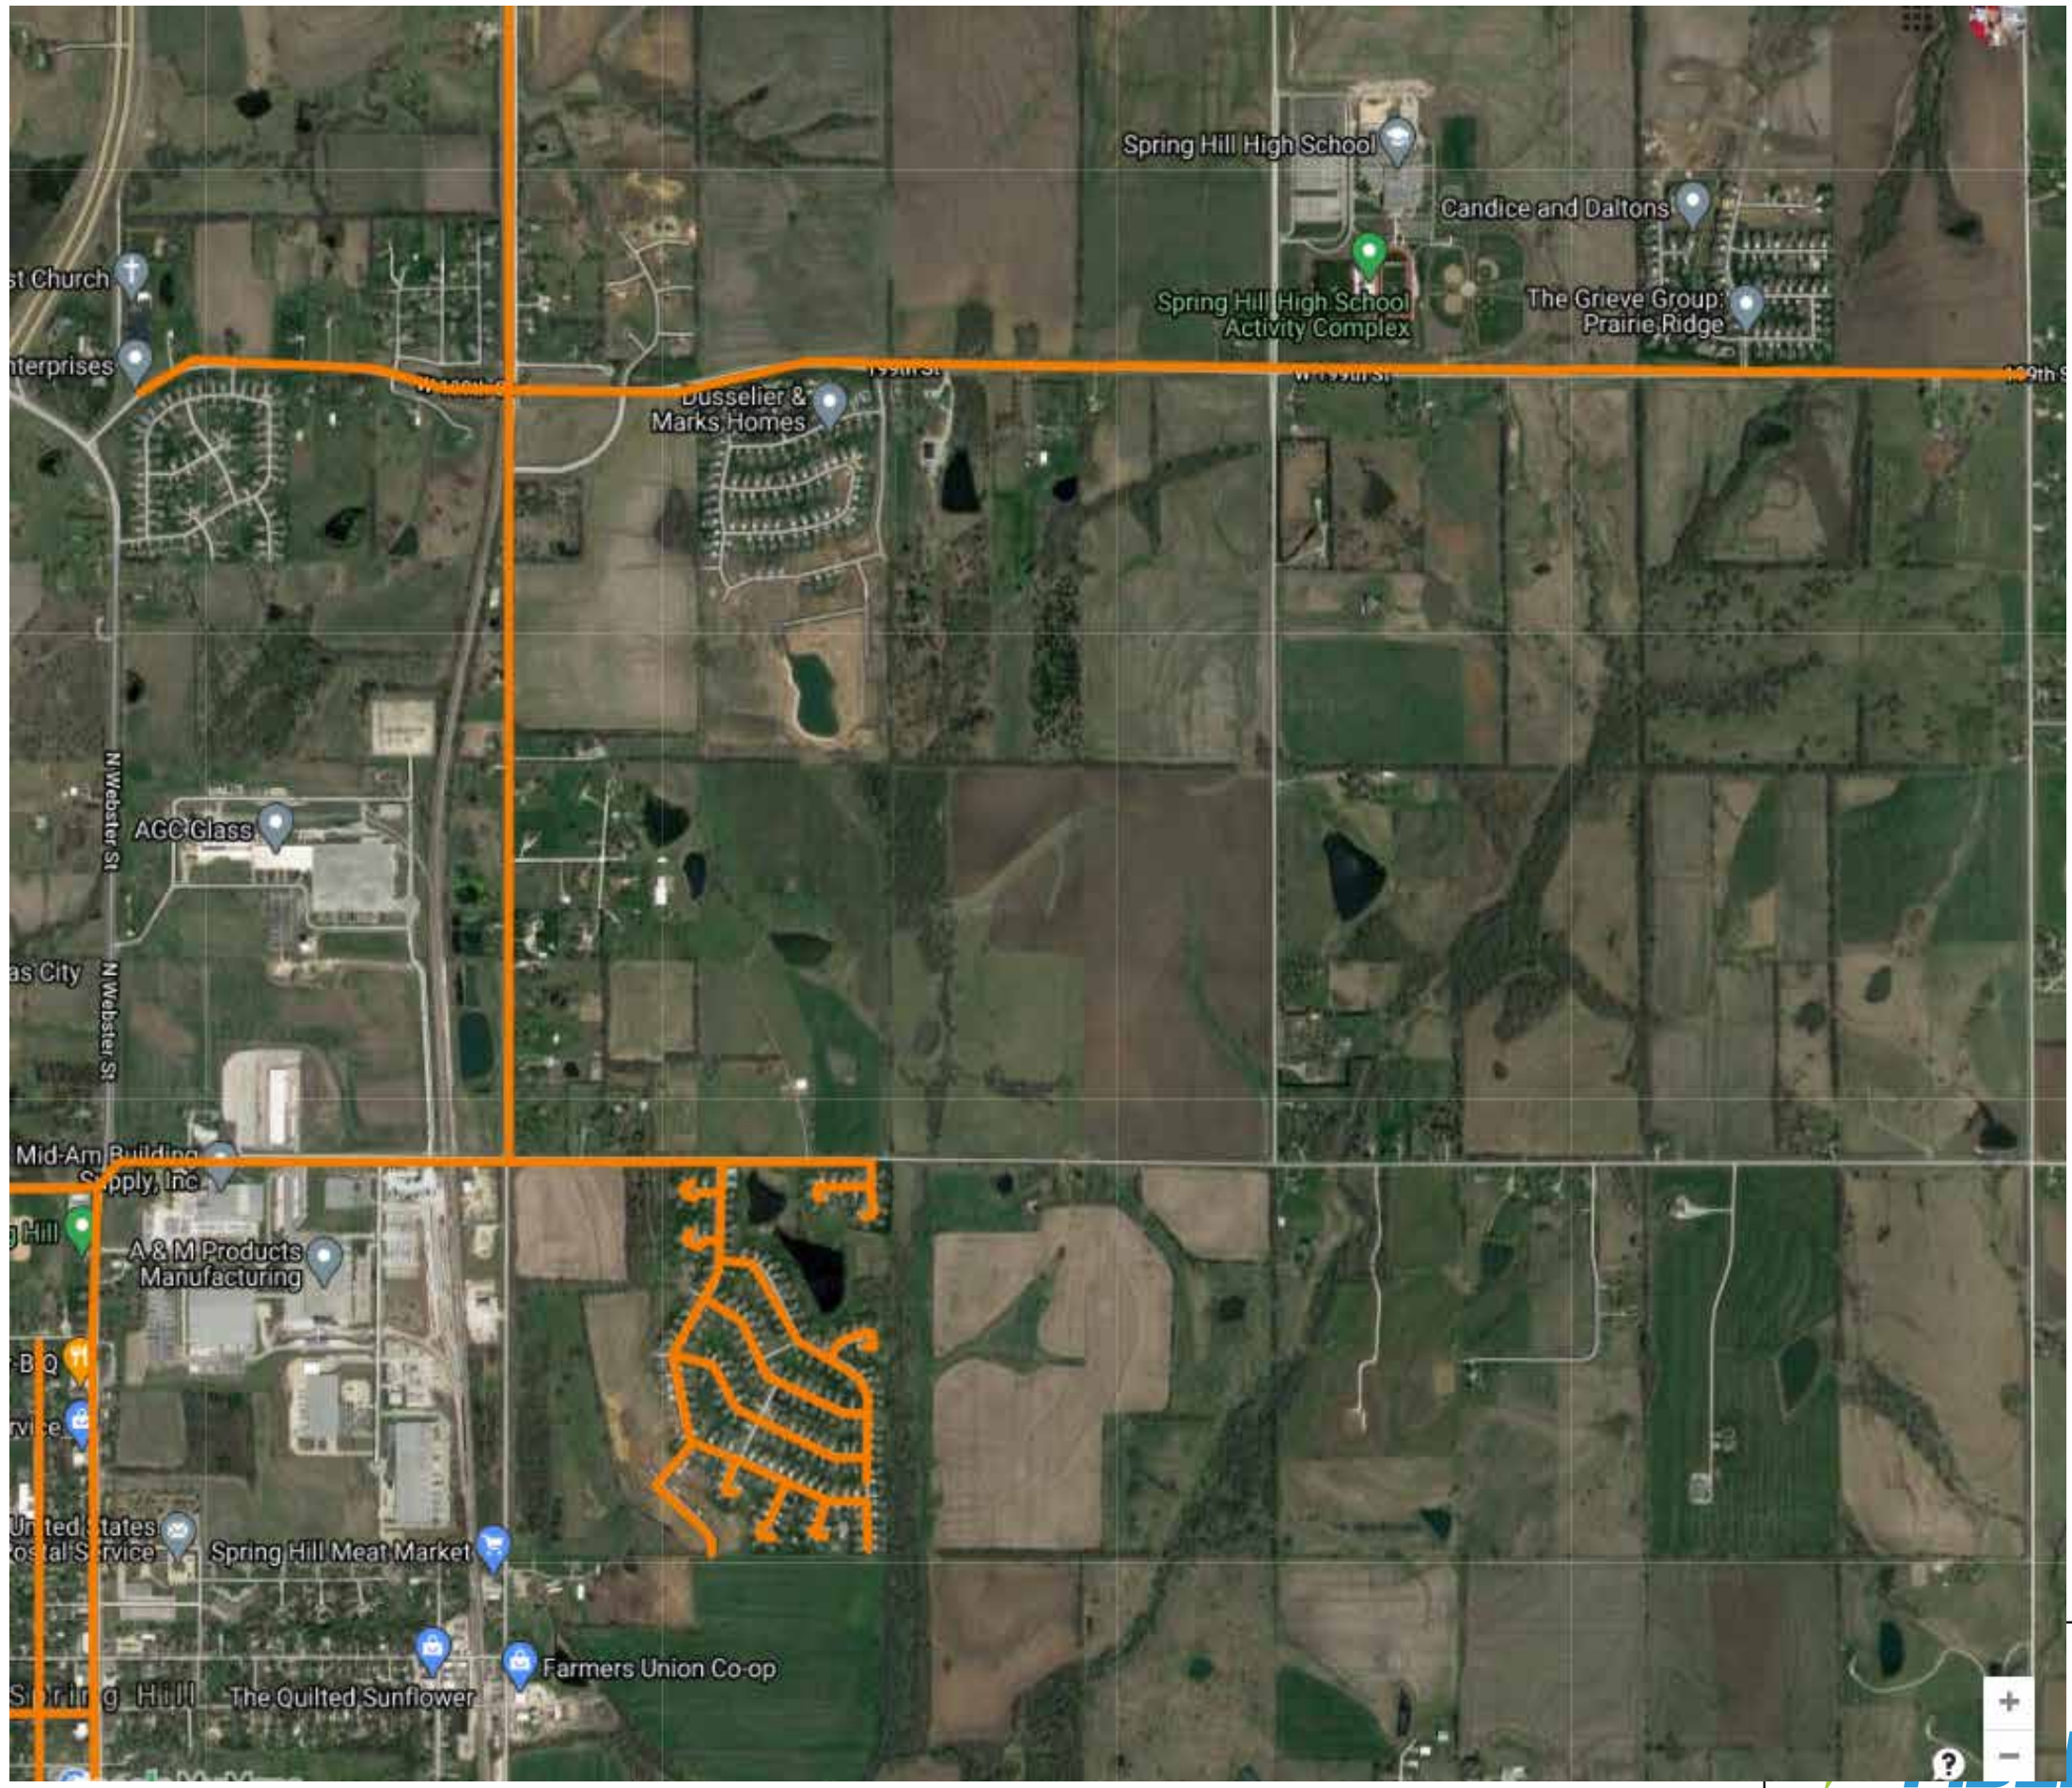


— HDPE SDR 11 Conduit

REVISIONS		
NO	DATE	BY
1		
2		
3		
4		
5		

DRAWN BY	SCALE	N/A	SHEET NO.
CHK'D	DATE		
APP'D FOR CONST.			

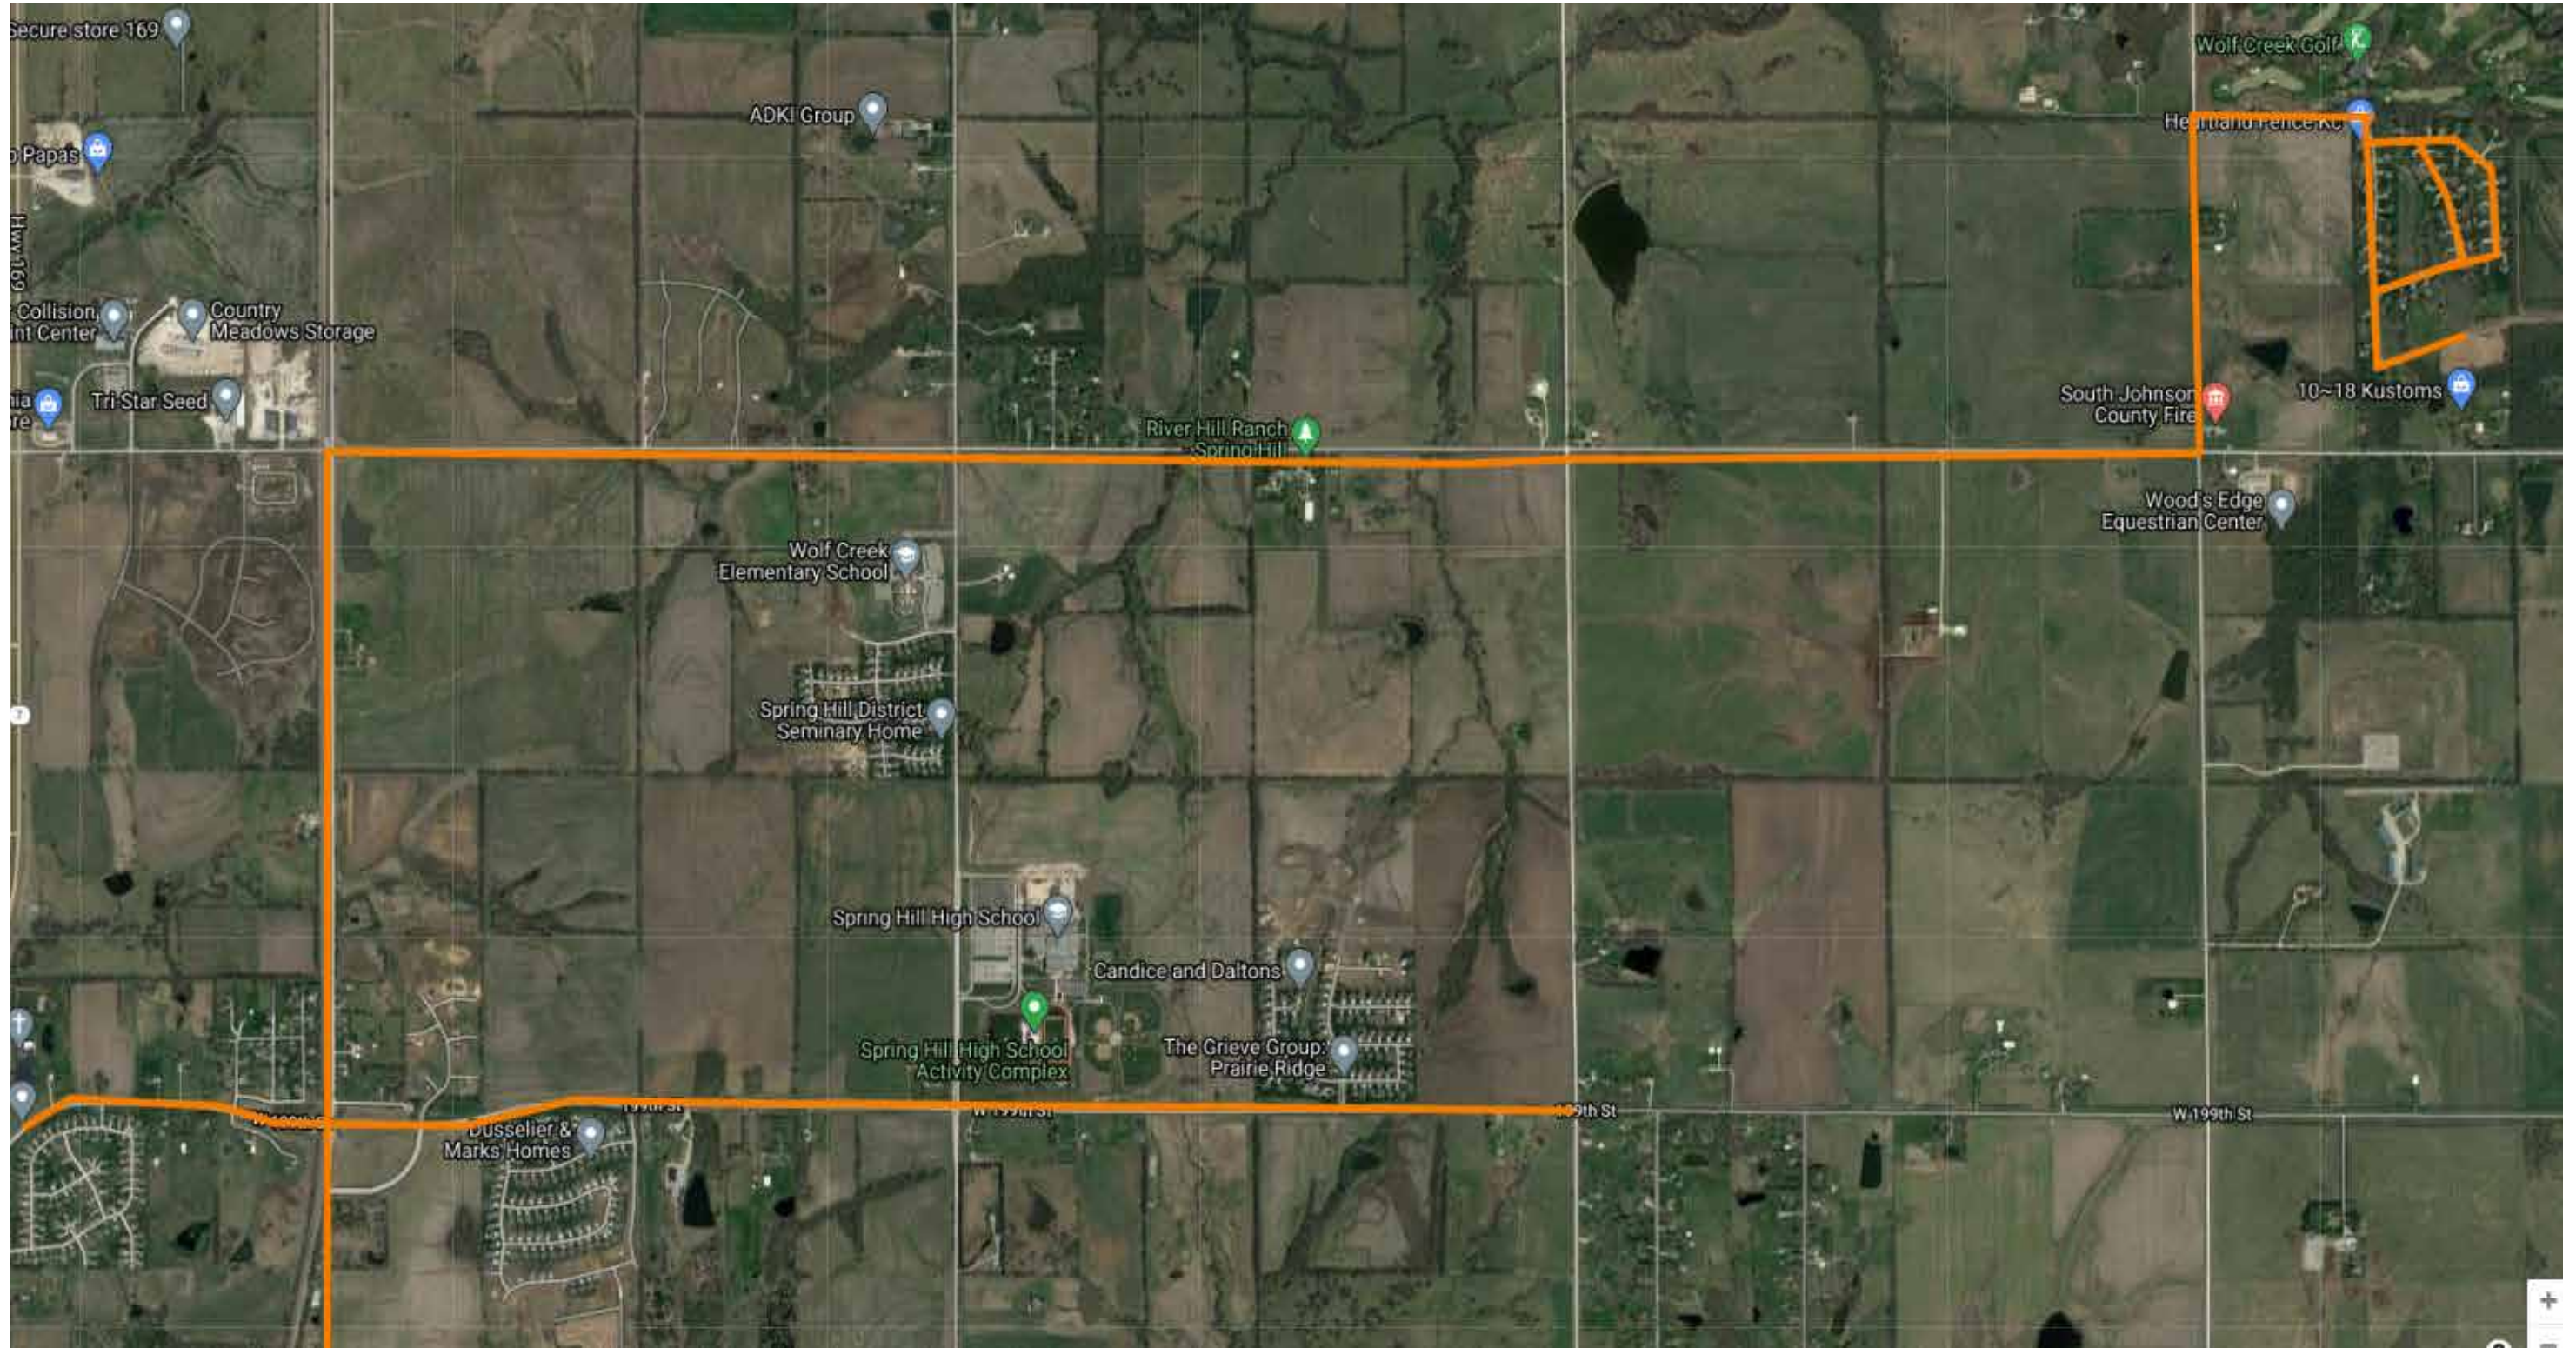

— HDPE SDR 11 Conduit



REVISIONS			DRAWN BY	SCALE	SHEET NO.
NO	DATE	BY			
1			N/A	DATE	
2					
3					
4					
5					

APP'D FOR CONST.